

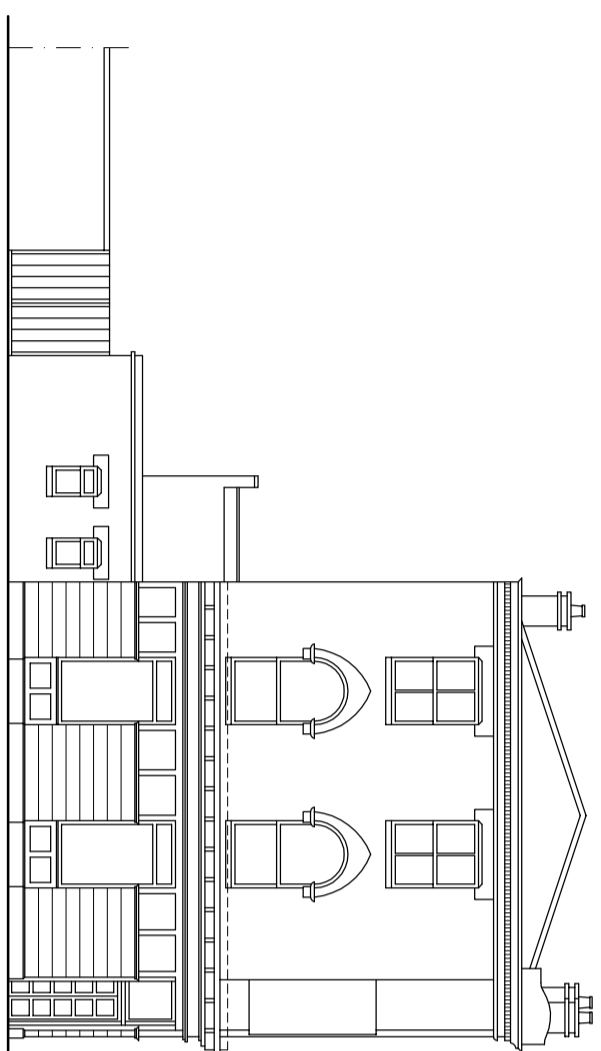
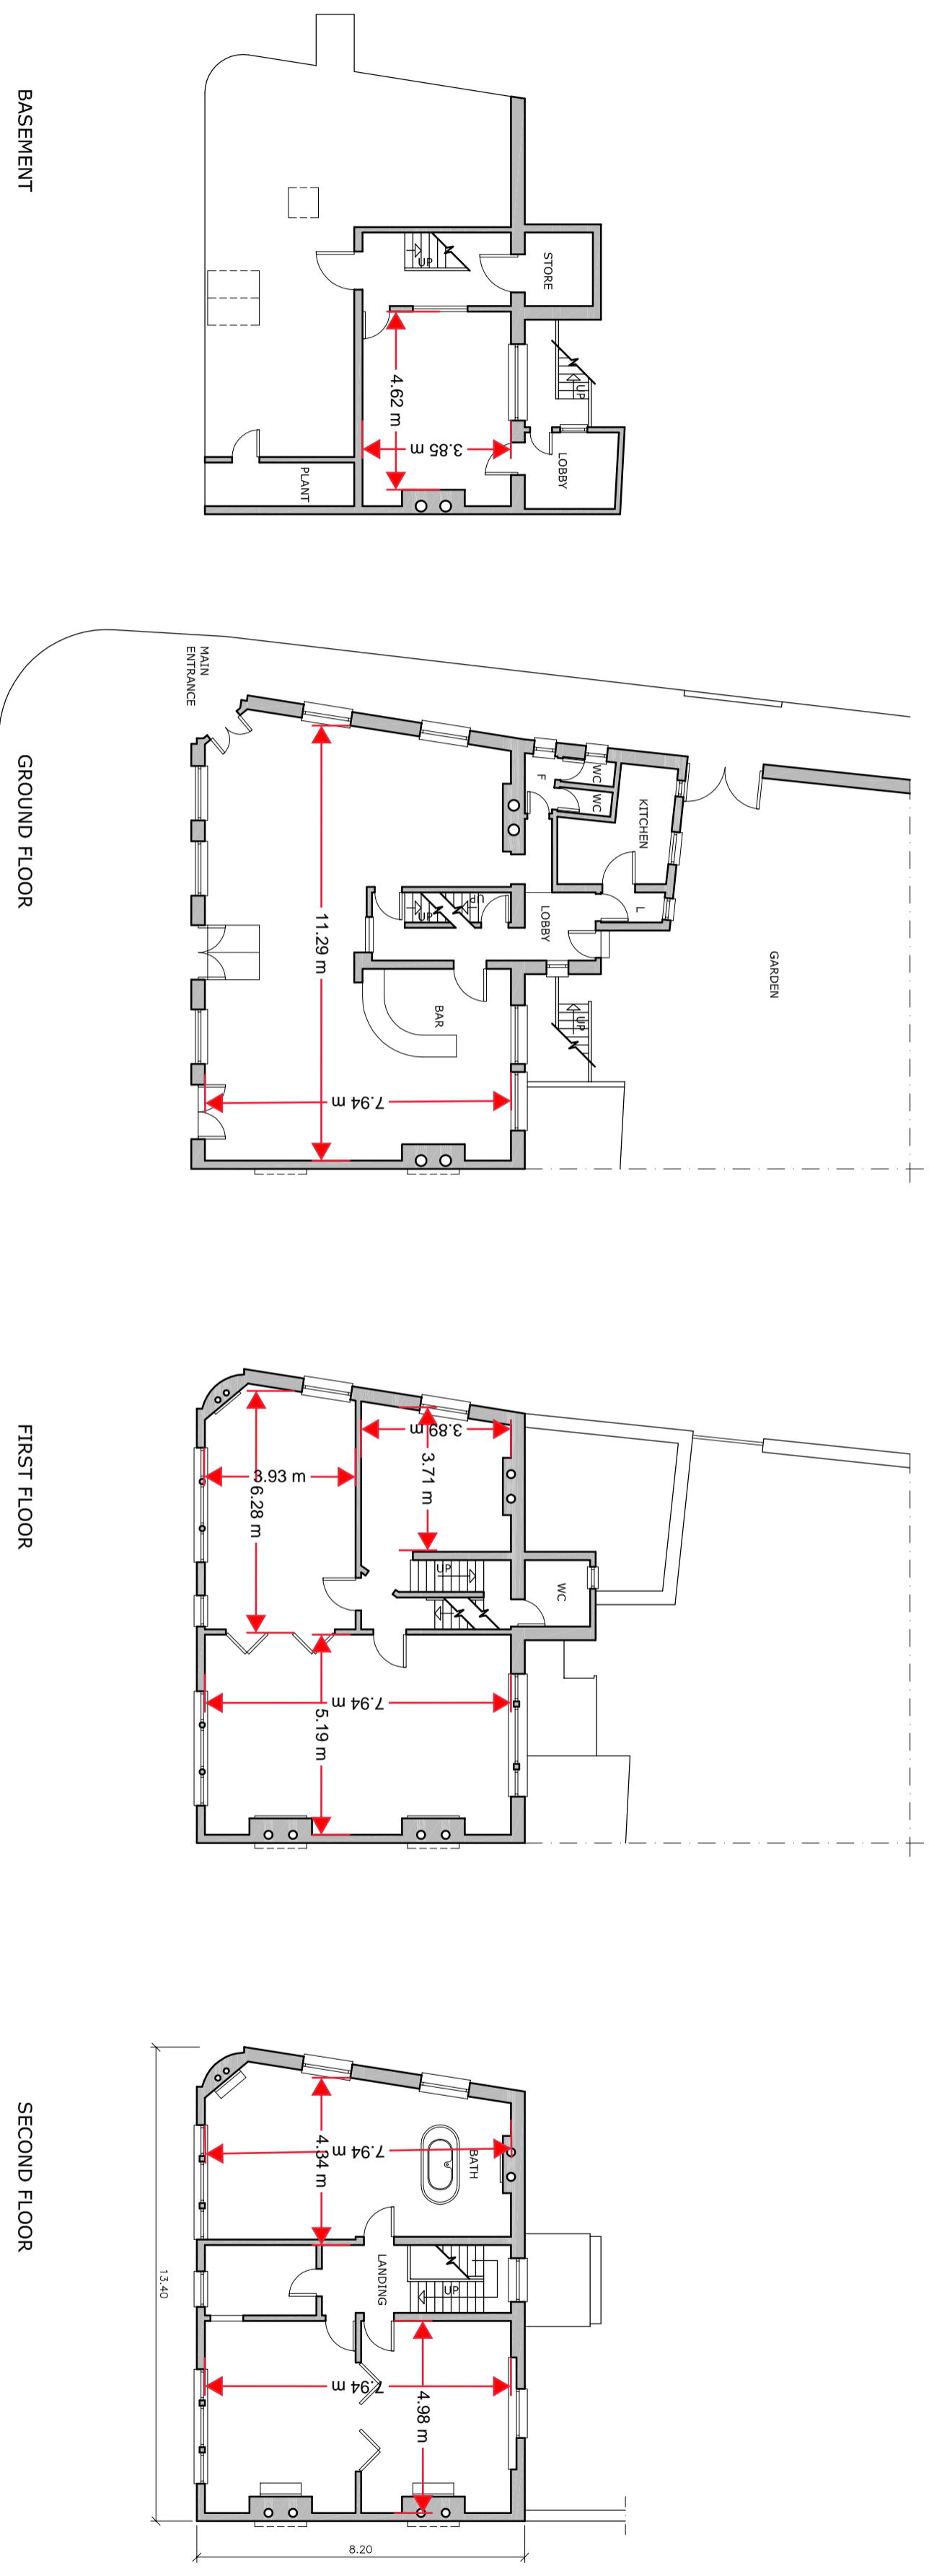


SITE PLAN (1:1000)

MONTAGUE ROAD ELEVATION

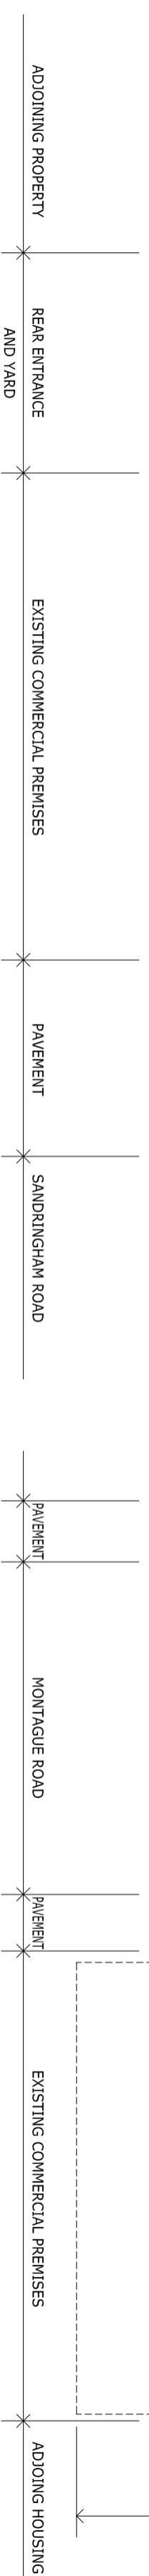

SANDRINGHAM ROAD ELEVATION

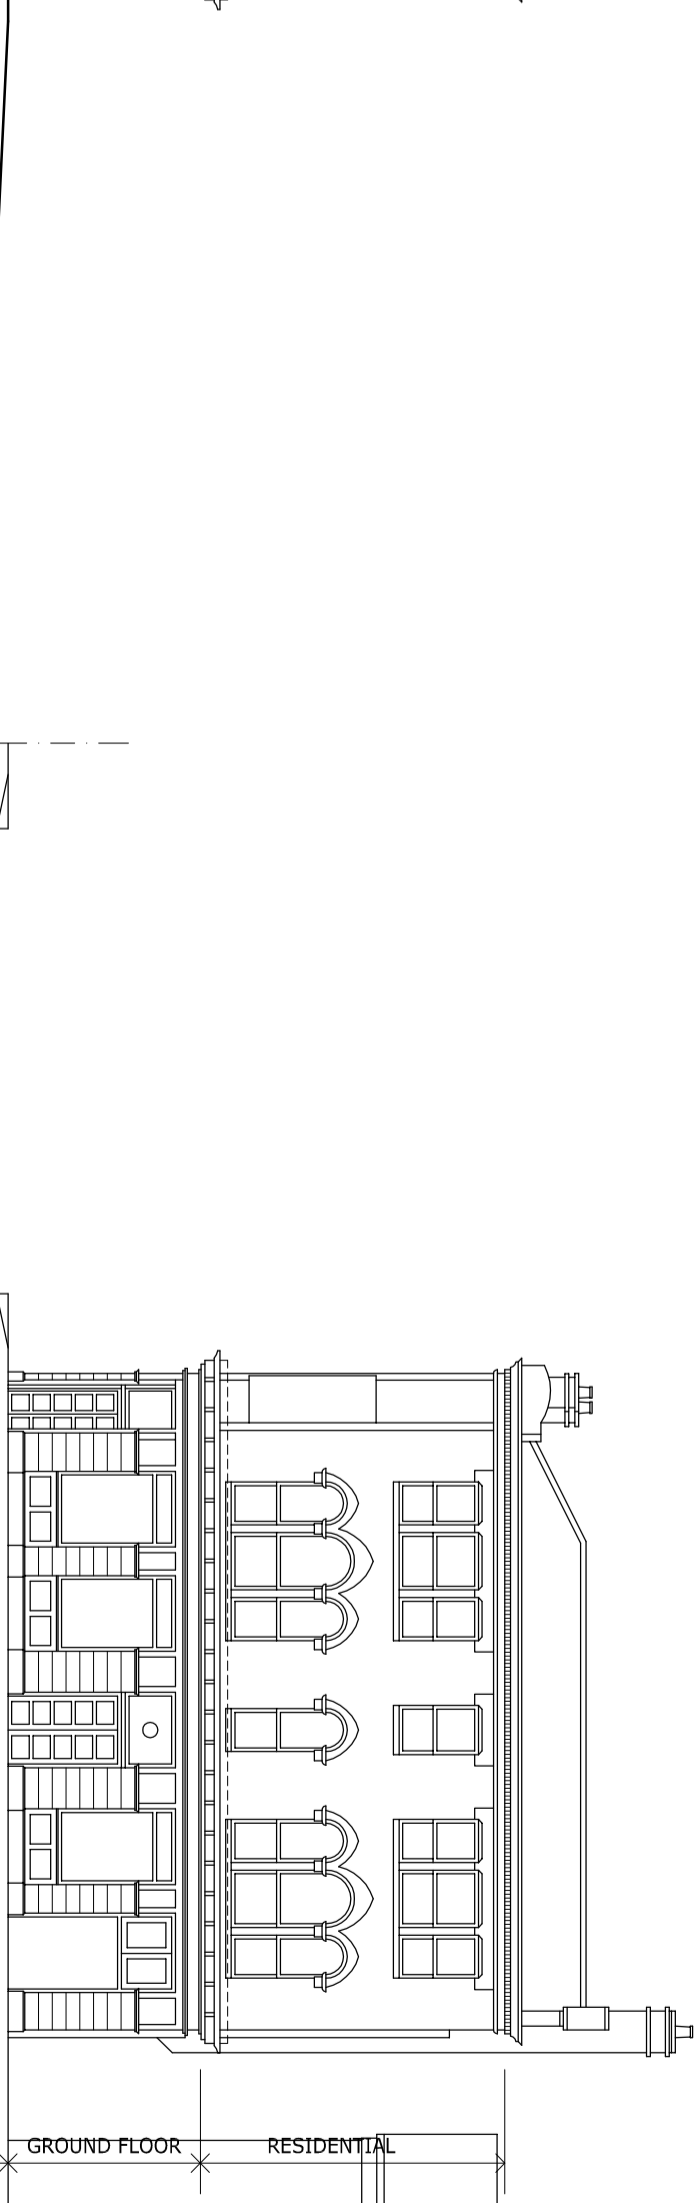


BASEMENT

GROUND FLOOR

FIRST FLOOR

SECOND FLOOR

THE ROOST, 142 SANDRINGHAM RD



 Mark Muir & Co
 Architects & Designers
 29 Hamstead Hill Gardens
 London NW3 2PJ
 Telephone 0171 435 8453

Title PLANS & ELEVATIONS -
 AS EXISTING
 Project No 9623/001
 Scale 1:100
 Date NOV 96